


Cutlack Builders

0400955462

www.cutlackbuilders.com.au

info@cutlackbuilders.com.au


NEWELL

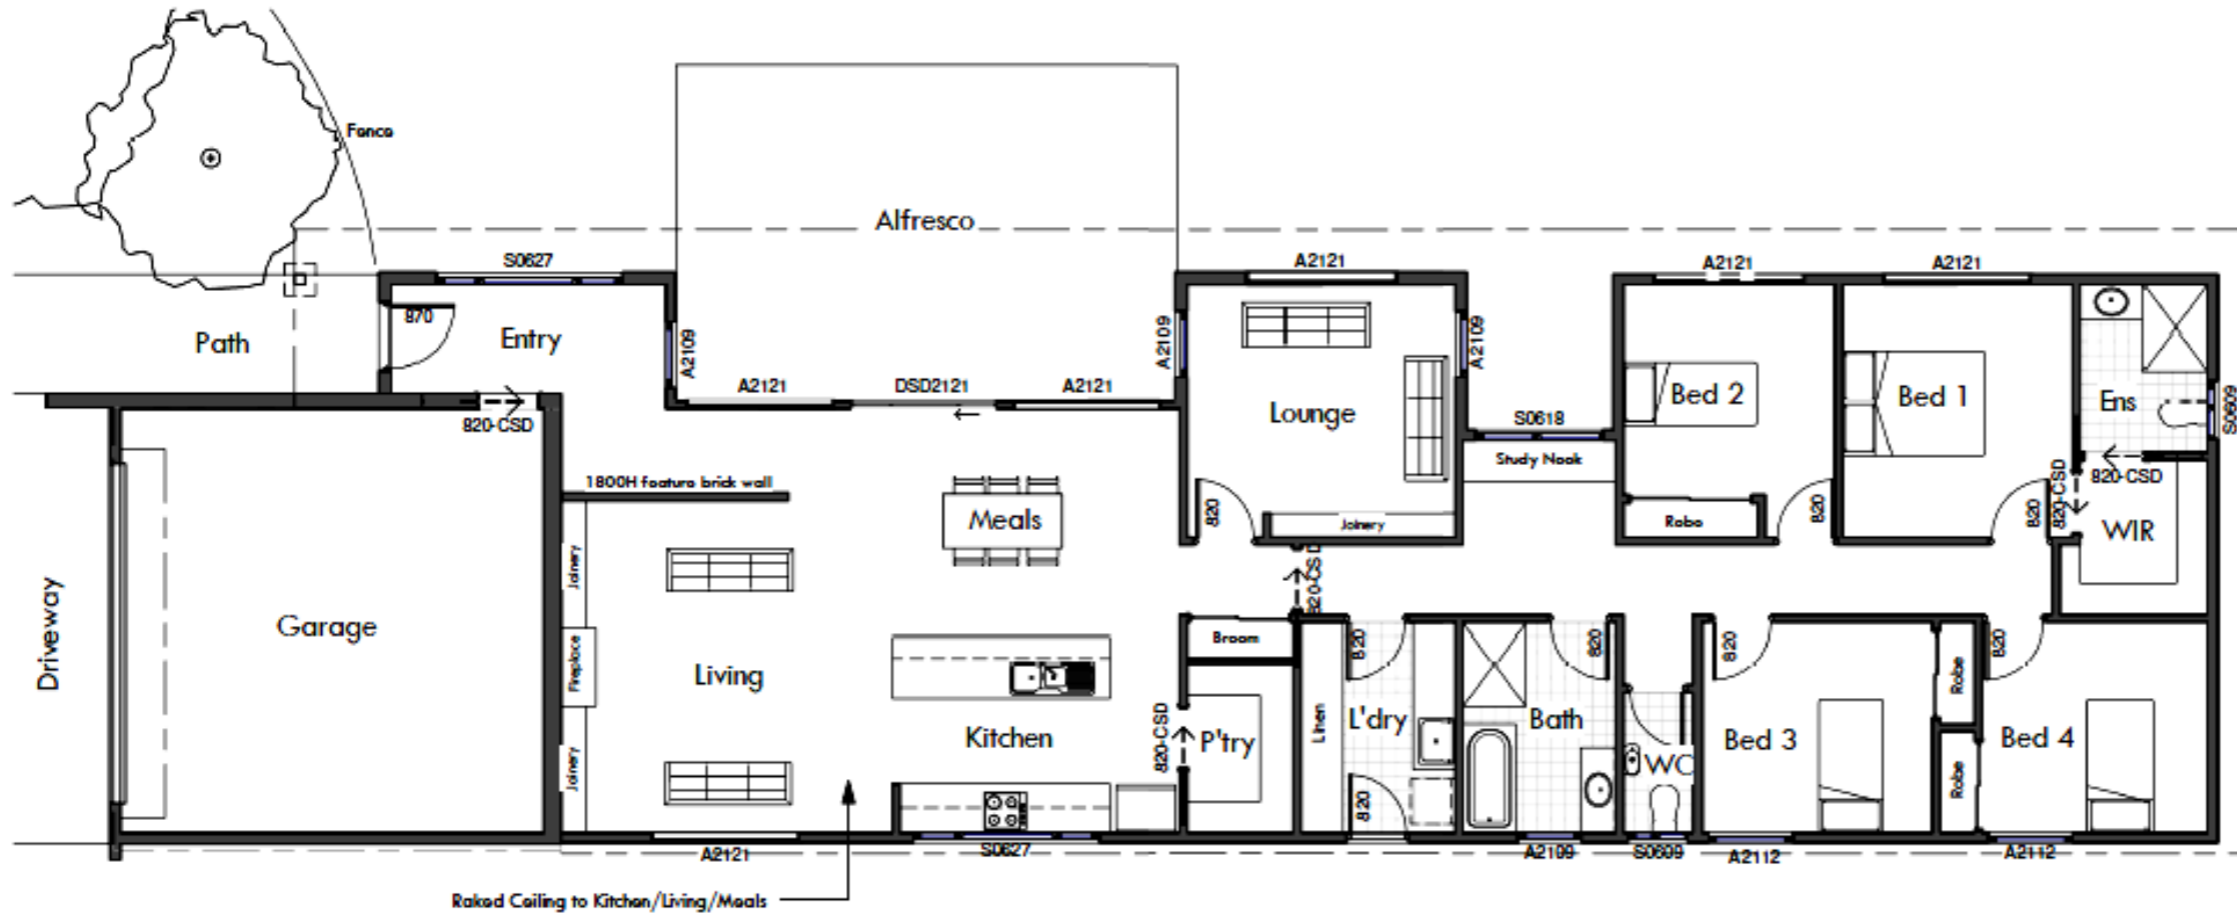

Area Schedule			
	Metre ²	Perimeter	squares
Living	174.59 m ²	75.62	18.79
Garage	38.80 m ²	24.83	4.18
Alfresco	34.27 m ²	24.00	3.69
Grand total	247.67 m ²		26.66

WINDOW TAG LEGEND
 Example: 0612
 06 = 600mm high
 12 = 1200mm Wide
 S - Sliding
 CS - Casement
 F - Fixed
 DH - Double Hung
 LV - Louvre
 A - Awning

DOOR TAG LEGEND
 Example: 820
 820 = 820 wide door
 DSD - Double Sliding Door
 SGD - Sliding Glass Door

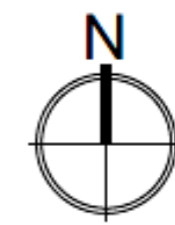

① Proposed Floor Plan
1 : 100



③ Street Elevation
1 : 100

② North Elevation
1 : 100